



NORTH FACADE VIEW



CLARK NEXSEN



CLASSROOM BLOCK FACADE



CLARK NEXSEN



CONCEPTUAL COURTYARD VIEW



HISTORIC
JONESBOROUGH
TENNESSEE




WASHINGTON
COUNTY SCHOOLS



CLARK NEXSEN

1
A101
3/8" = 1'-0"
FIRST FLOOR PLAN
REV 1 / A201

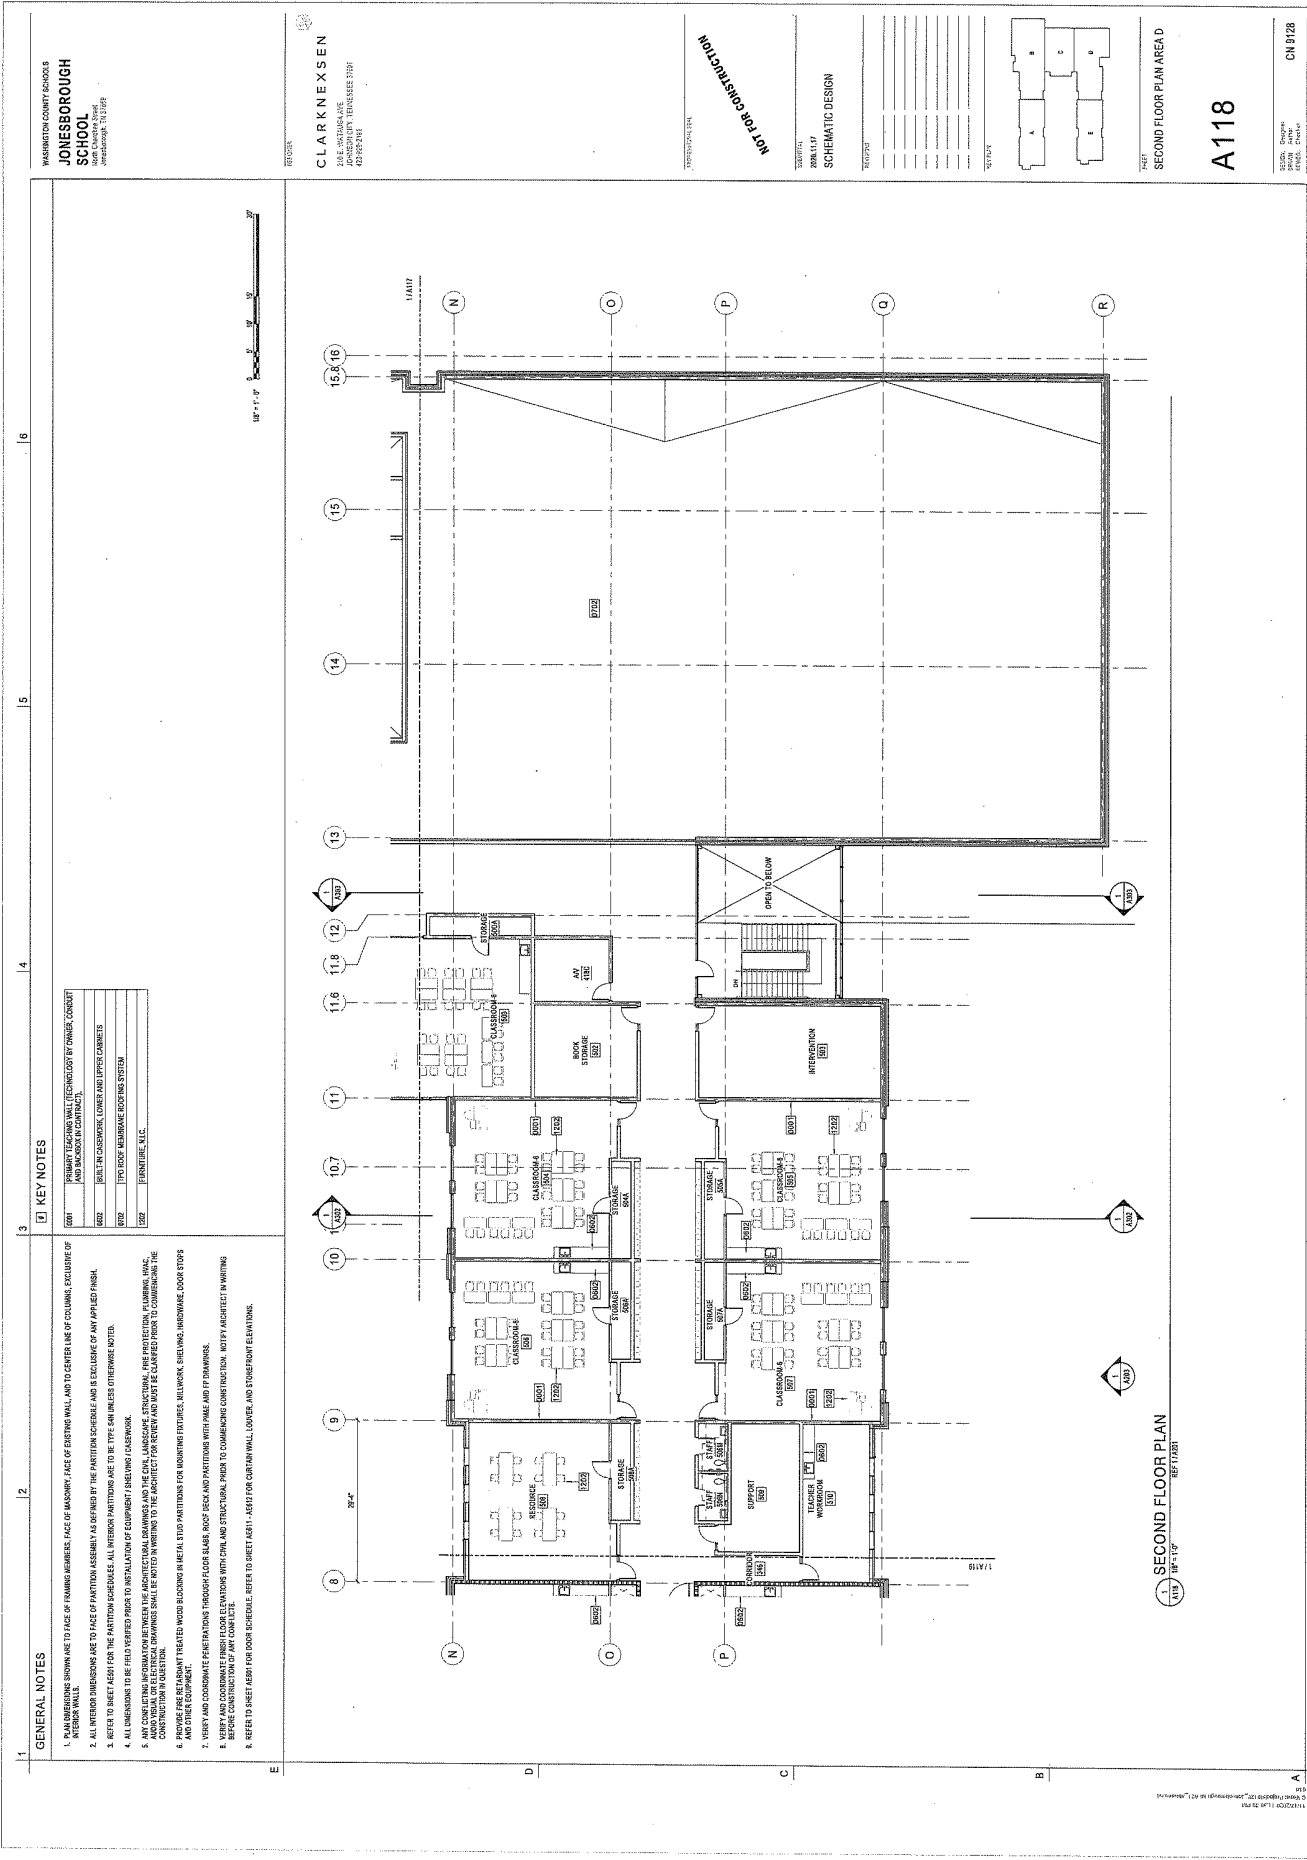

GENERAL NOTES

1. DIMENSIONS SHOWN ARE TO FACE OF FRAMING MEMBER, FACE OF EXISTING WALL AND TO CENTER LINE OF COLUMNS EXCEPT WHERE NOTED OTHERWISE.
2. ALL INTERIOR DIMENSIONS ARE TO FACE OF PARTITION ASSEMBLY AS SHOWN BY THE PARTITION SCHEDULE AND IS EXCLUSIVE OF ANY APPLIED FINISH.
3. REFER TO SHEET A801 FOR THE PARTITION SCHEDULE. ALL INTERIOR PARTITIONS ARE TO BE TYPE 04B UNLESS OTHERWISE NOTED.
4. ALL DIMENSIONS TO BE FIELD VERIFIED PRIOR TO INSTALLATION OF EQUIPMENT / FINISHES / CASWORK.
10. BEFORE CONSTRUCTION OF ANY CORNERS.
11. REFER TO SHEET A801 FOR DOOR SCHEDULE. REFER TO SHEET A801 - A802 FOR CURTAIN WALL, DOORS, AND TRANSOM ELEVATIONS.

KEY NOTES

ITEM	DESCRIPTION

CLARK NEXSEN


NOT FOR CONSTRUCTION

SCHEMATIC DESIGN

SECOND FLOOR PLAN AREA D

A118

CH 8128


GENERAL NOTES

1. REFER TO SHEET A-001 FOR ARCHITECTURAL SYMBOLS, LEGEND, AND DOOR.


KEY NOTES

OVERALL BUILDING ELEVATION - NORTH

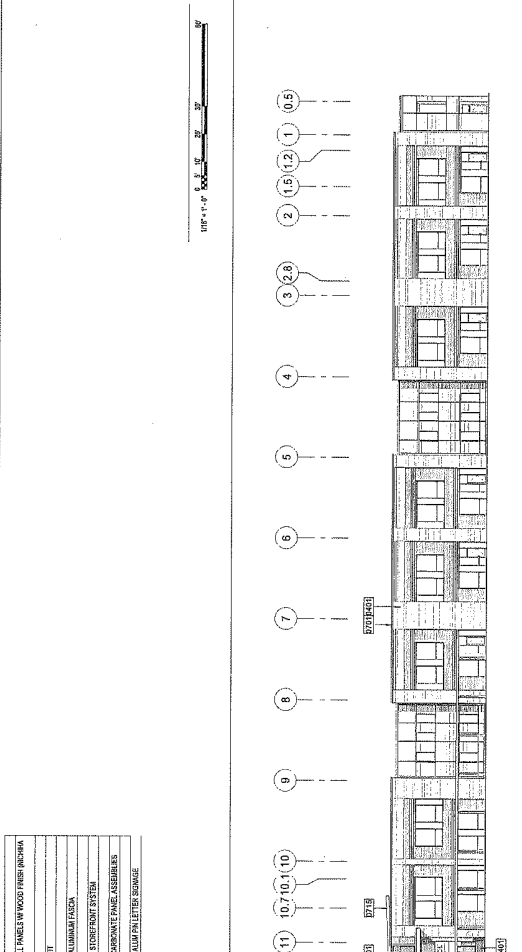

OVERALL BUILDING ELEVATION - EAST

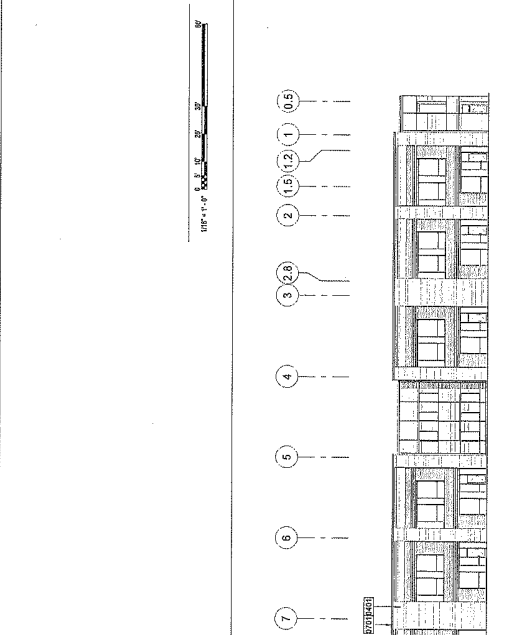

OVERALL BUILDING ELEVATION - SOUTH

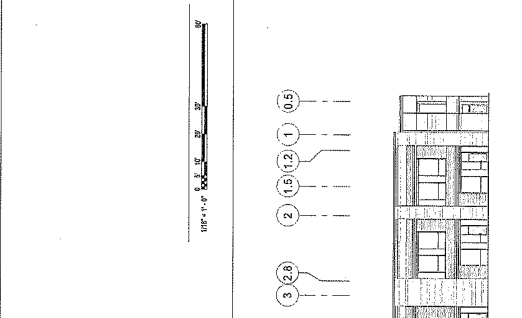

OVERALL BUILDING ELEVATION - WEST

WASHINGTON COUNTY SCHOOLS
JONESBOROUGH
SCHOOL


NOT FOR CONSTRUCTION
SCHEMATIC DESIGN






GENERAL NOTES

- REFER TO SHEET A-01 FOR ARCHITECTURAL SYMBOLS (LEGEND).
- REFER TO SHEET A-02 FOR CURTAIN WALL, LOUVER, AND DOOR ELEVATIONS.
- REFER TO AND COORDINATE WITH STRUCTURAL, MECHANICAL, ELECTRICAL, AND PLUMBING DRAWINGS FOR INFORMATION NOT SHOWN ON THIS DRAWING.
- REFER TO AND COORDINATE WITH CIVIL AND LANDSCAPING DRAWINGS FOR ALL FINISHED GRADES.
- REFER TO SHEET A-03 FOR FINISHES. FINISHES TO BE MATCHED TO ARCHITECT'S FINISHES COLOR TO BE SELECTED BY ARCHITECTS.
- ELABORATE AND JDETAILS SHOWN ON AN ELEVATION OR SECTION FOR AN ELEVATION UNLESS NOTED OTHERWISE. INTERIOR OR NOT FOR AN ELEVATION UNLESS NOTED OTHERWISE.

KEY NOTES

006	FACTORY FINISHED ALUMINUM CURTAIN SYSTEM
007	FACTORY FINISHED ALUMINUM CURTAIN SYSTEM
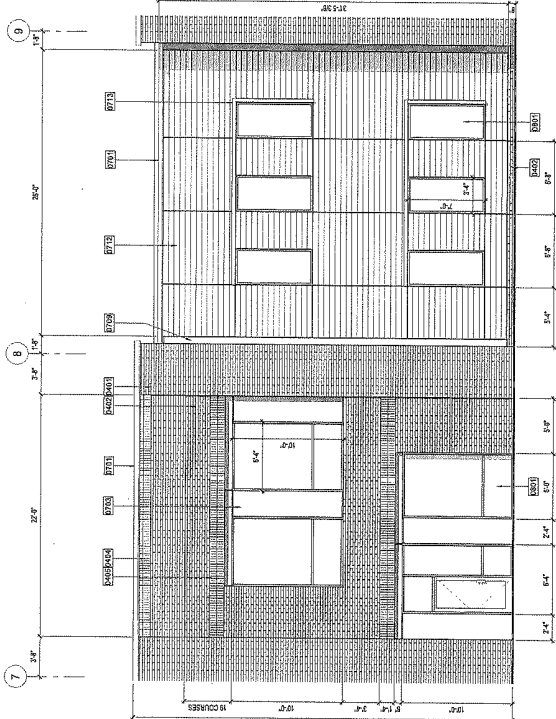

1 TYPICAL ENLARGED CLASSROOM ELEVATION

GENERAL NOTES

KEY NOTES


1. REFER TO SHEET 4-501 FOR ARCHITECTURAL SYMBOLS LEGEND.
2. REFER TO SHEET ME-1 FOR CURTAIN WALL, LOUVER, AND DOOR ELEVATIONS.
3. REFER TO AND COORDINATE WITH STRUCTURAL, MECHANICAL, PLUMBING, AND ELECTRICAL. FOR ADDITIONAL INFORMATION NOT SHOWN ON THIS DRAWING.
4. REFER TO AND COORDINATE WITH CIVIL AND LANDSCAPING DRAWINGS ON ALL FINISHED GRADES.
5. UNLESS OTHERWISE NOTED, DOORS, FRAMES AND EXPOSED STEEL LEVELS TO MATCH TO EXISTING ARCHITECTURE TO BE SELECTED BY ARCHITECT.
6. ELEMENTS AND MATERIALS SHOWN ON AN ELEVATION GRAPHICALLY REPRESENT THE APPEARANCE OF THE ELEMENTS WHEN VIEWED FROM AN ELEVATION UNLESS NOTED OTHERWISE. WHEREAS THEY DO NOT, THE ADDITIONAL ELEMENTS/MATERIALS ARE INDEPENDENTLY IDENTIFIED.

6227	42" NEW GUARDRAIL, PTD. TO MATCH GUARDRAIL AT THE STAIRS
Q101	FACTORY FINISHED ALUMINUM CORING SYSTEM
Q103	FACTORY FINISHED FORMED METAL PANEL
Q851	TOURN BRONZE ALUM STOREFRONT SYSTEM
1004	LOCKERS - BASE MD. OFCL. 120" ALT. A-3
1108	CEILING-MOUNTED, MOTORIZED GYM SEPARATOR CURTAIN, OFCL



1 BUILDING SECTION AT GYM AND CLASSROOM CORRIDOR

2 BUILDING SECTION AT GYM AND CLASSROOM CORRIDOR

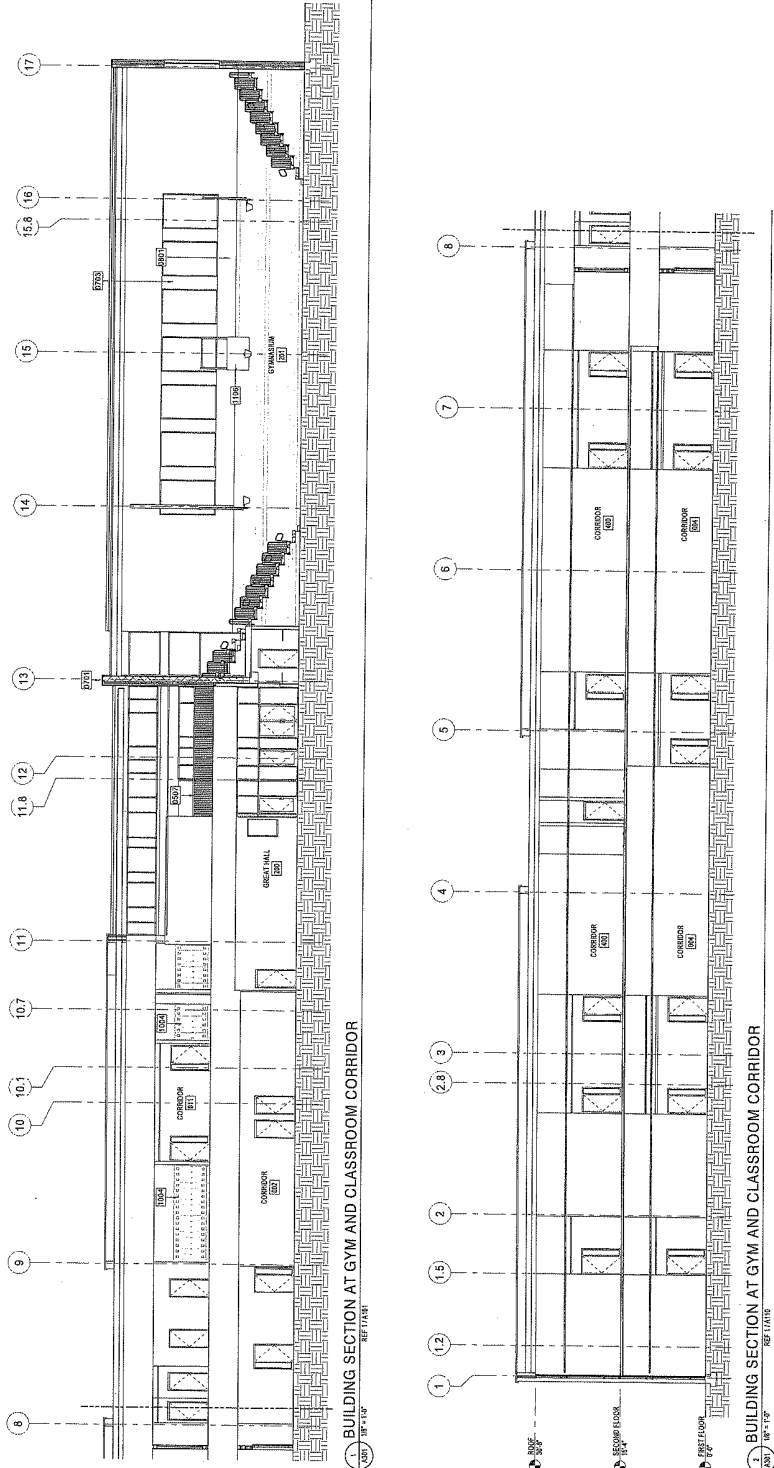

[illegible]



PAVING MATERIALS

STANDARD DUTY ASPHALT	TRAIN ASPHALT
6" AGGREGATE BASE	4" AGGREGATE BASE
1.75" BINDER COURSE	2" SURFACE COURSE
1.25" SURFACE COURSE	
	HEAVY DUTY ASPHALT
	3" AGGREGATE BASE
	3" BINDER COURSE
	1.25" SURFACE COURSE
	CONCRETE SIDEWALK
	4" AGGREGATE BASE
	4" 4000 PSI 90 DAYS CONG.
	CONCRETE DUMPSIDE PAD
	4" AGGREGATE BASE

SCAPE MATERIAL ESTIMATE

FRONTAGE LANDSCAPING:
1. M. CHEROKEE 57 REQUIRED= 1 TREE/50 X 1200'-24 SHADE TREES (2" CAL.)
PARKING LOT
1. TREES REQUIRED: 1 TREE/10 FS X 57% PS=58 SHADE TREES (2" CAL.)
TOTAL 2" CAL. SHADE TREES=24 + 58=82 + 18 FOR OTHER AREAS=100
TOTAL: 2 GALLON SIZE PLANTER=500


[illegible]

NOTE: SEE ARCHITECTURAL
SITE PLAN FOR ADDITIONAL
IMPROVEMENTS

Client:
**JONESBOROUGH
 K-8 SCHOOL**
 North Cherokee Street
 Jonesborough, TN 37659

CLARKNEXSEN
 210 E. WATKINS AVE
 JAMESON CITY, TENNESSEE 37051
 423-939-1351


NOT FOR CONSTRUCTION

2020.11.17
 SCHEMATIC
 DESIGN

NO. 001	
NO. 002	
SITE PLAN -
 SCHOOL AREA
C 4

CN
 9128

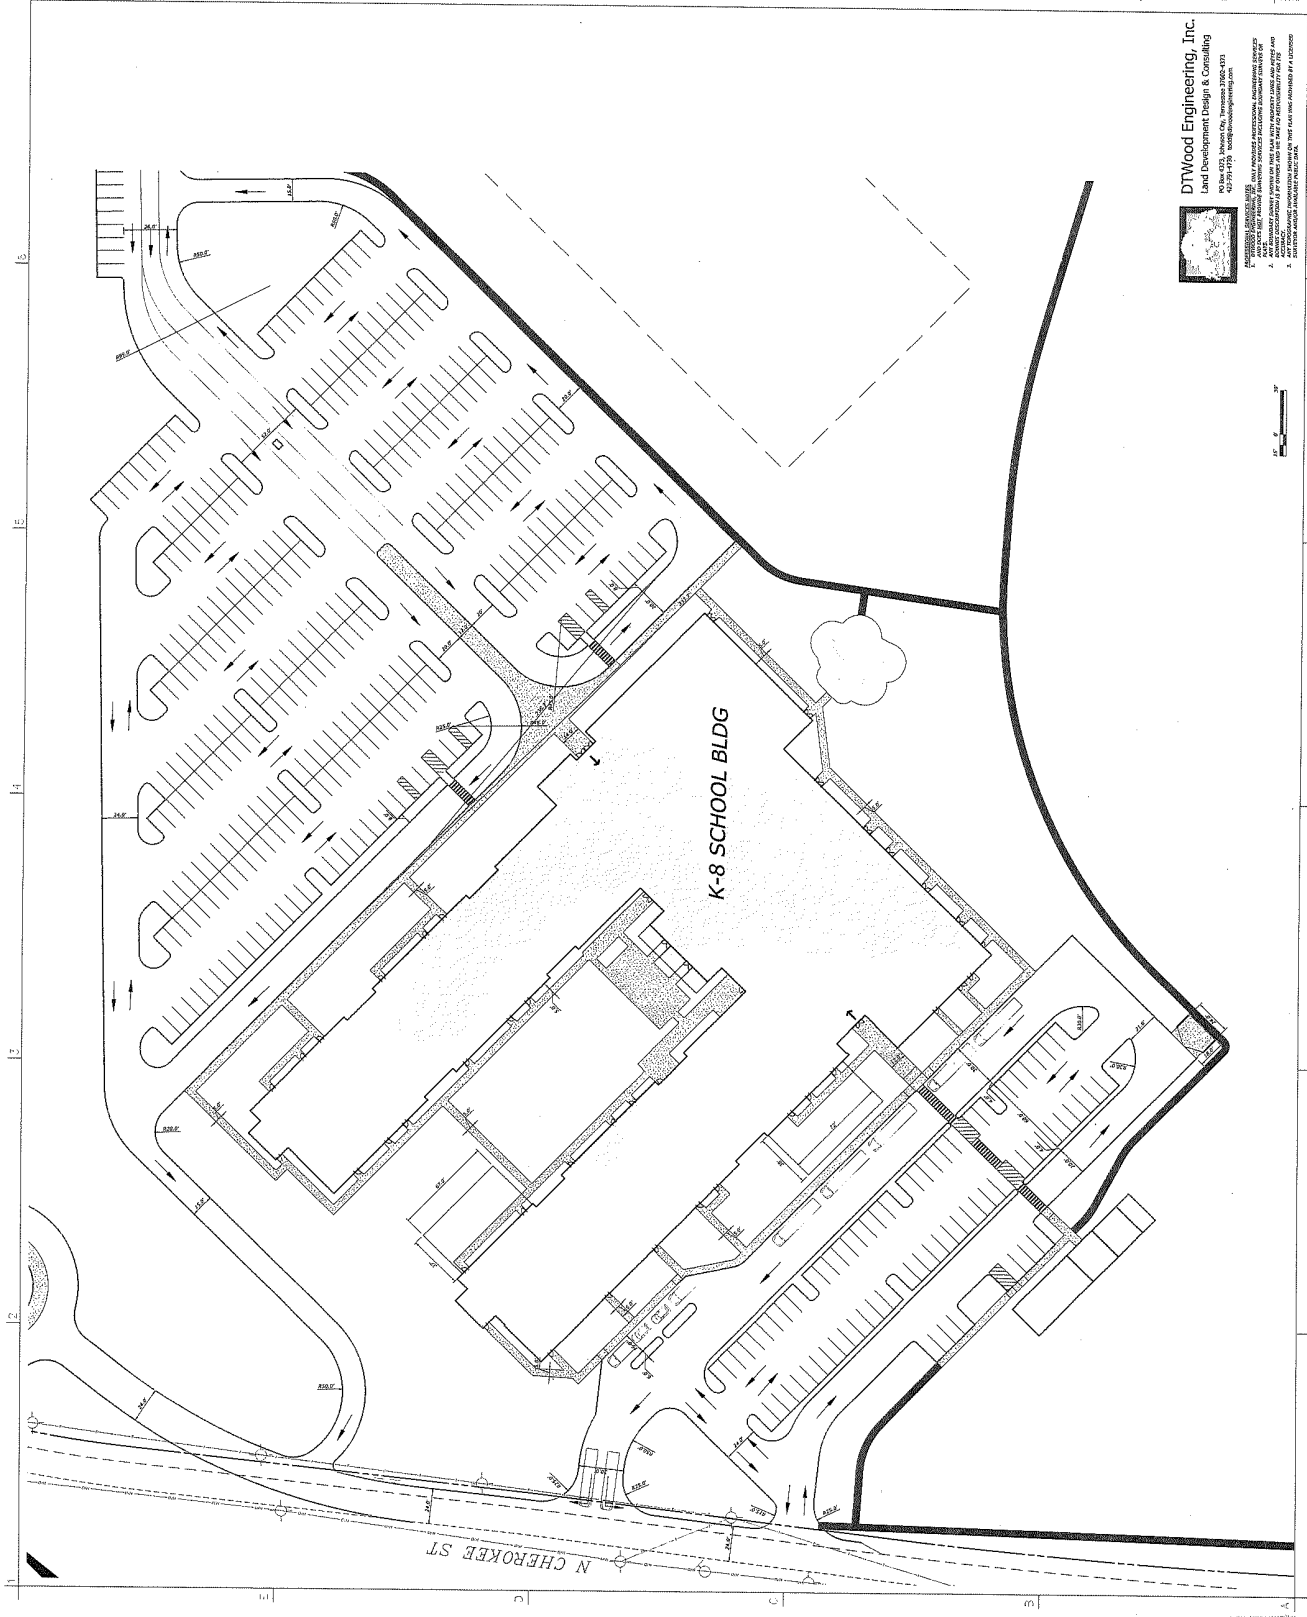

DTWood Engineering, Inc.
 Land Development Design & Consulting

